

50  
**HAWKEN ENGINEERING BUILDING**  
**LEVEL 3**

R.L. 17.600


UFA(npwc) 2530.2  
 GFA(npwc) 3480.8  
 Cleanable

0 2 4 6m  
 REVISED 18/08/21




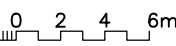
CONCRETE REFINISHING

- Carpet Area L3: 520.66m<sup>2</sup>
- Length Expansions L3: 25.87m
- Doormat Area L3: 3.76m

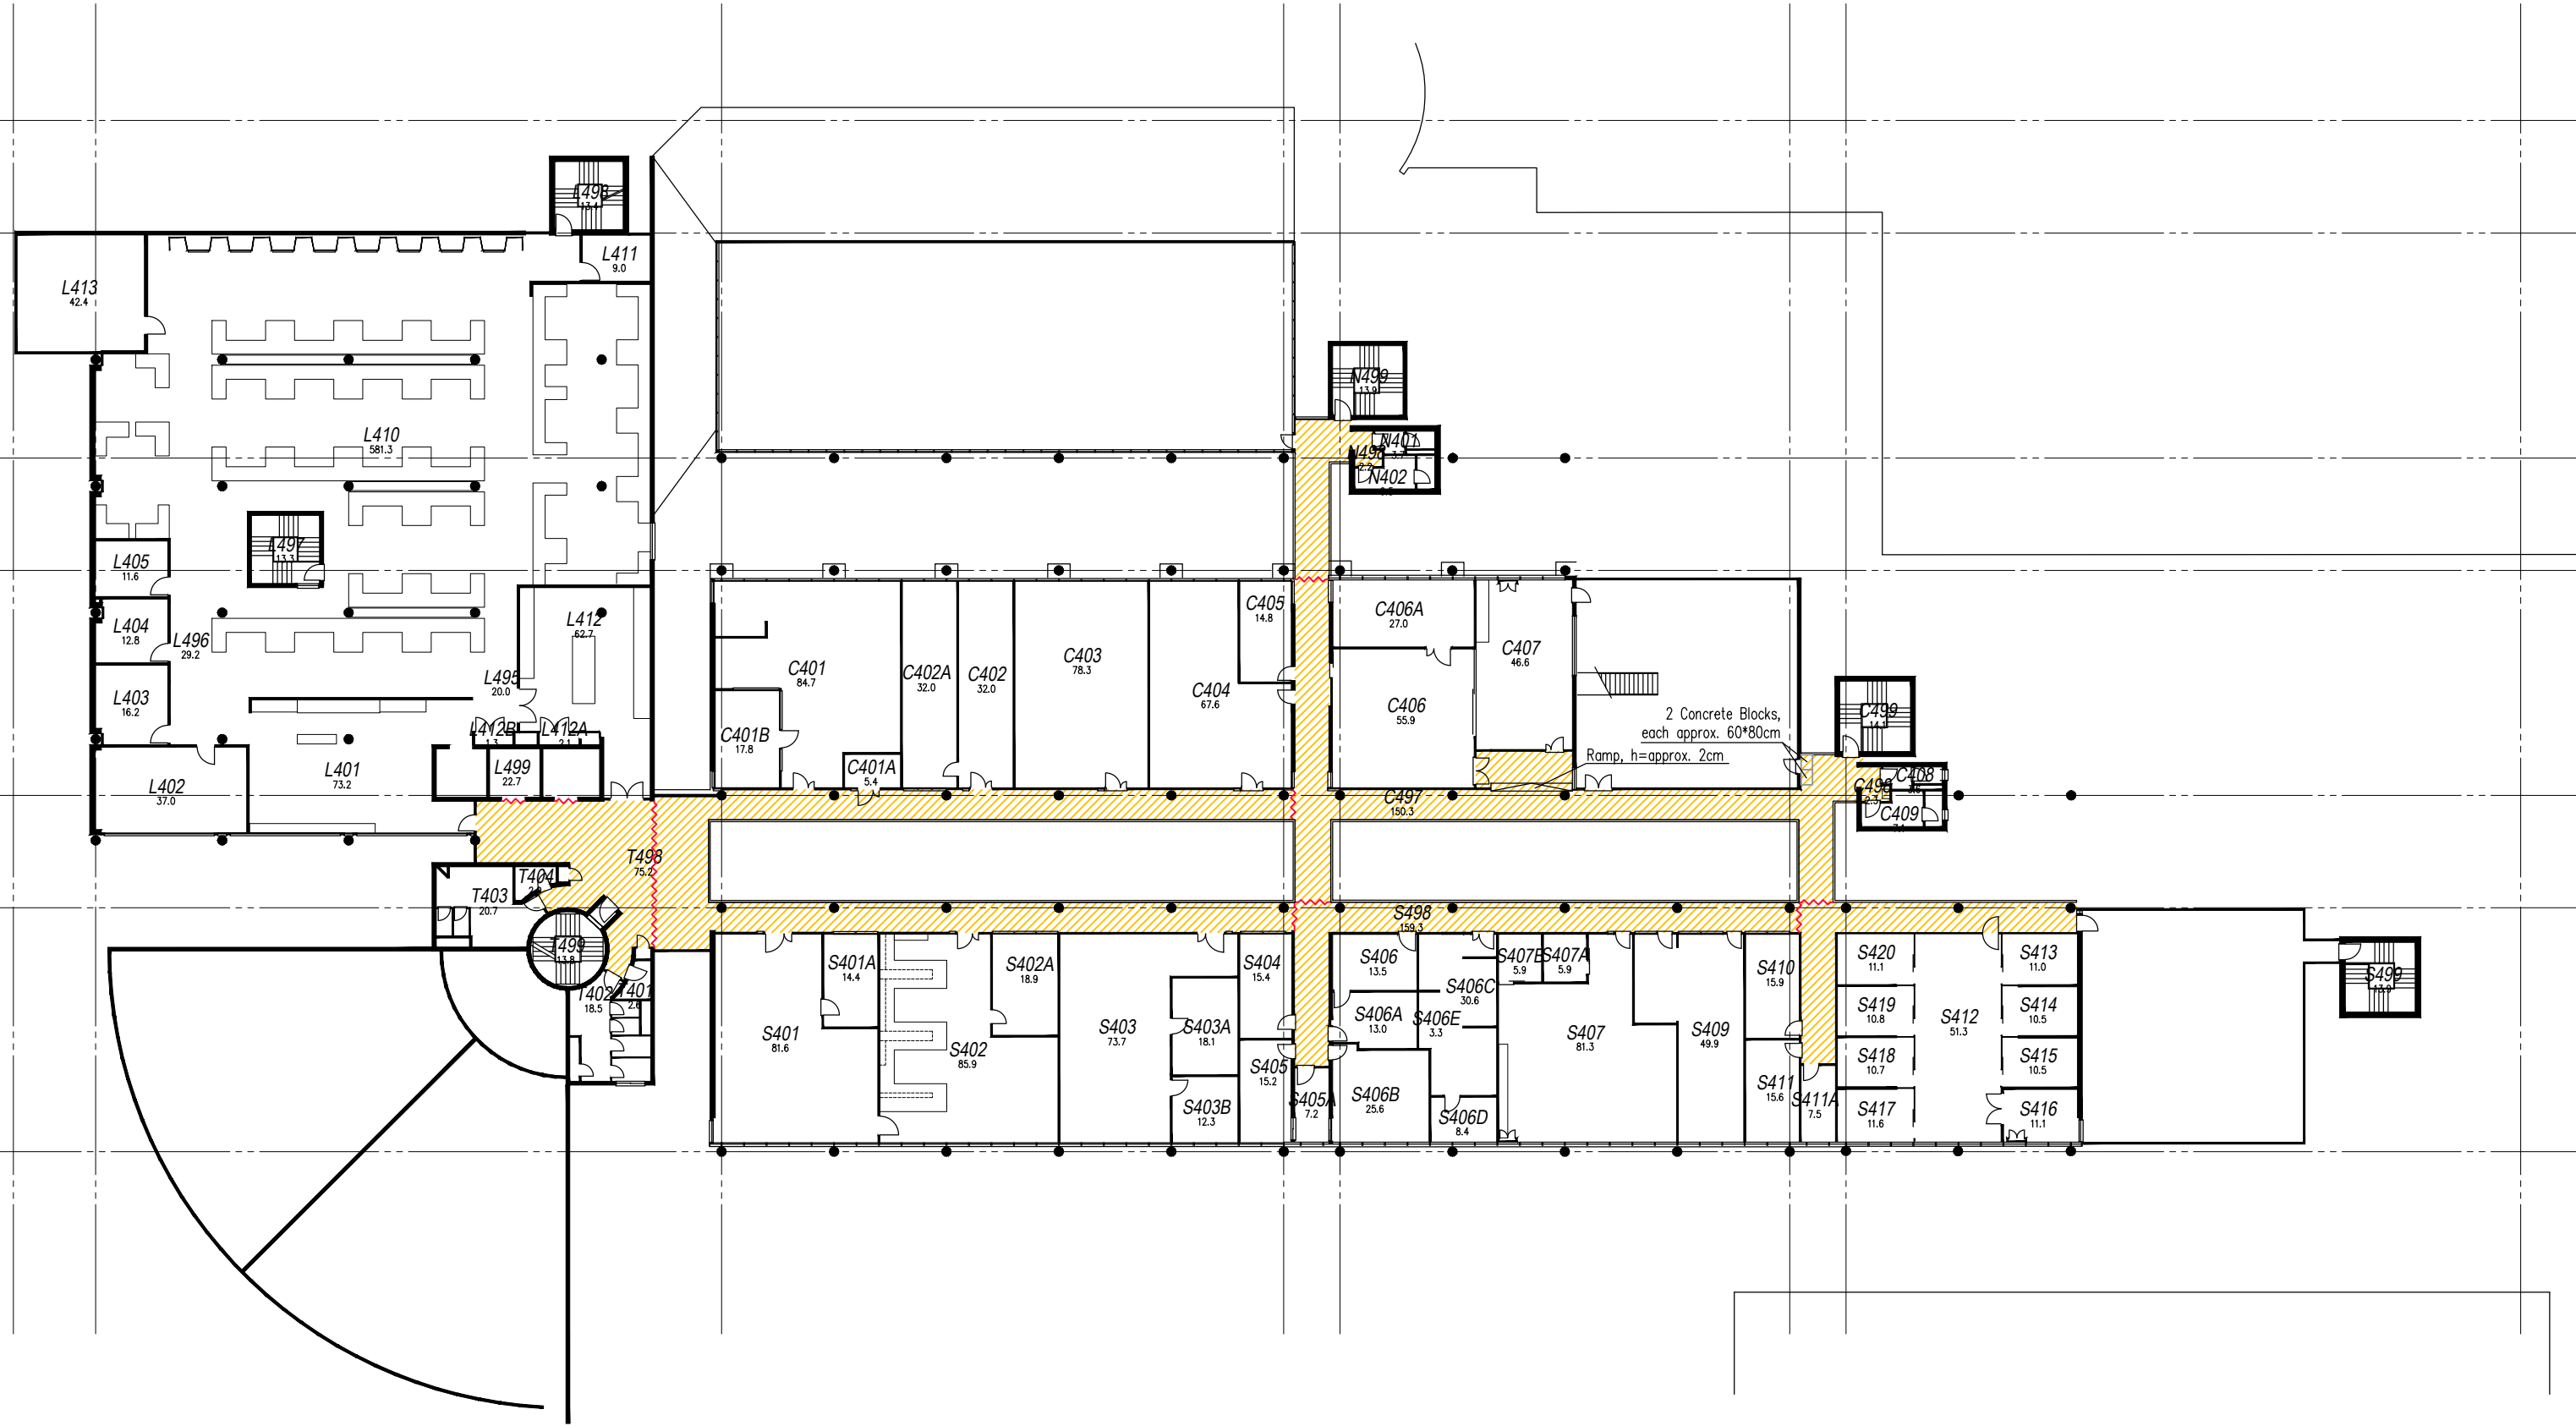


**50**  
**HAWKEN ENGINEERING BUILDING**  
**LEVEL 4**  
 R.L. 21.000

UFA(npwc) 1984.8  
 GFA(npwc) 2730.5  
 Cleanable

  

 REVISÉ 18/08/21

CONCRETE REFINISHING

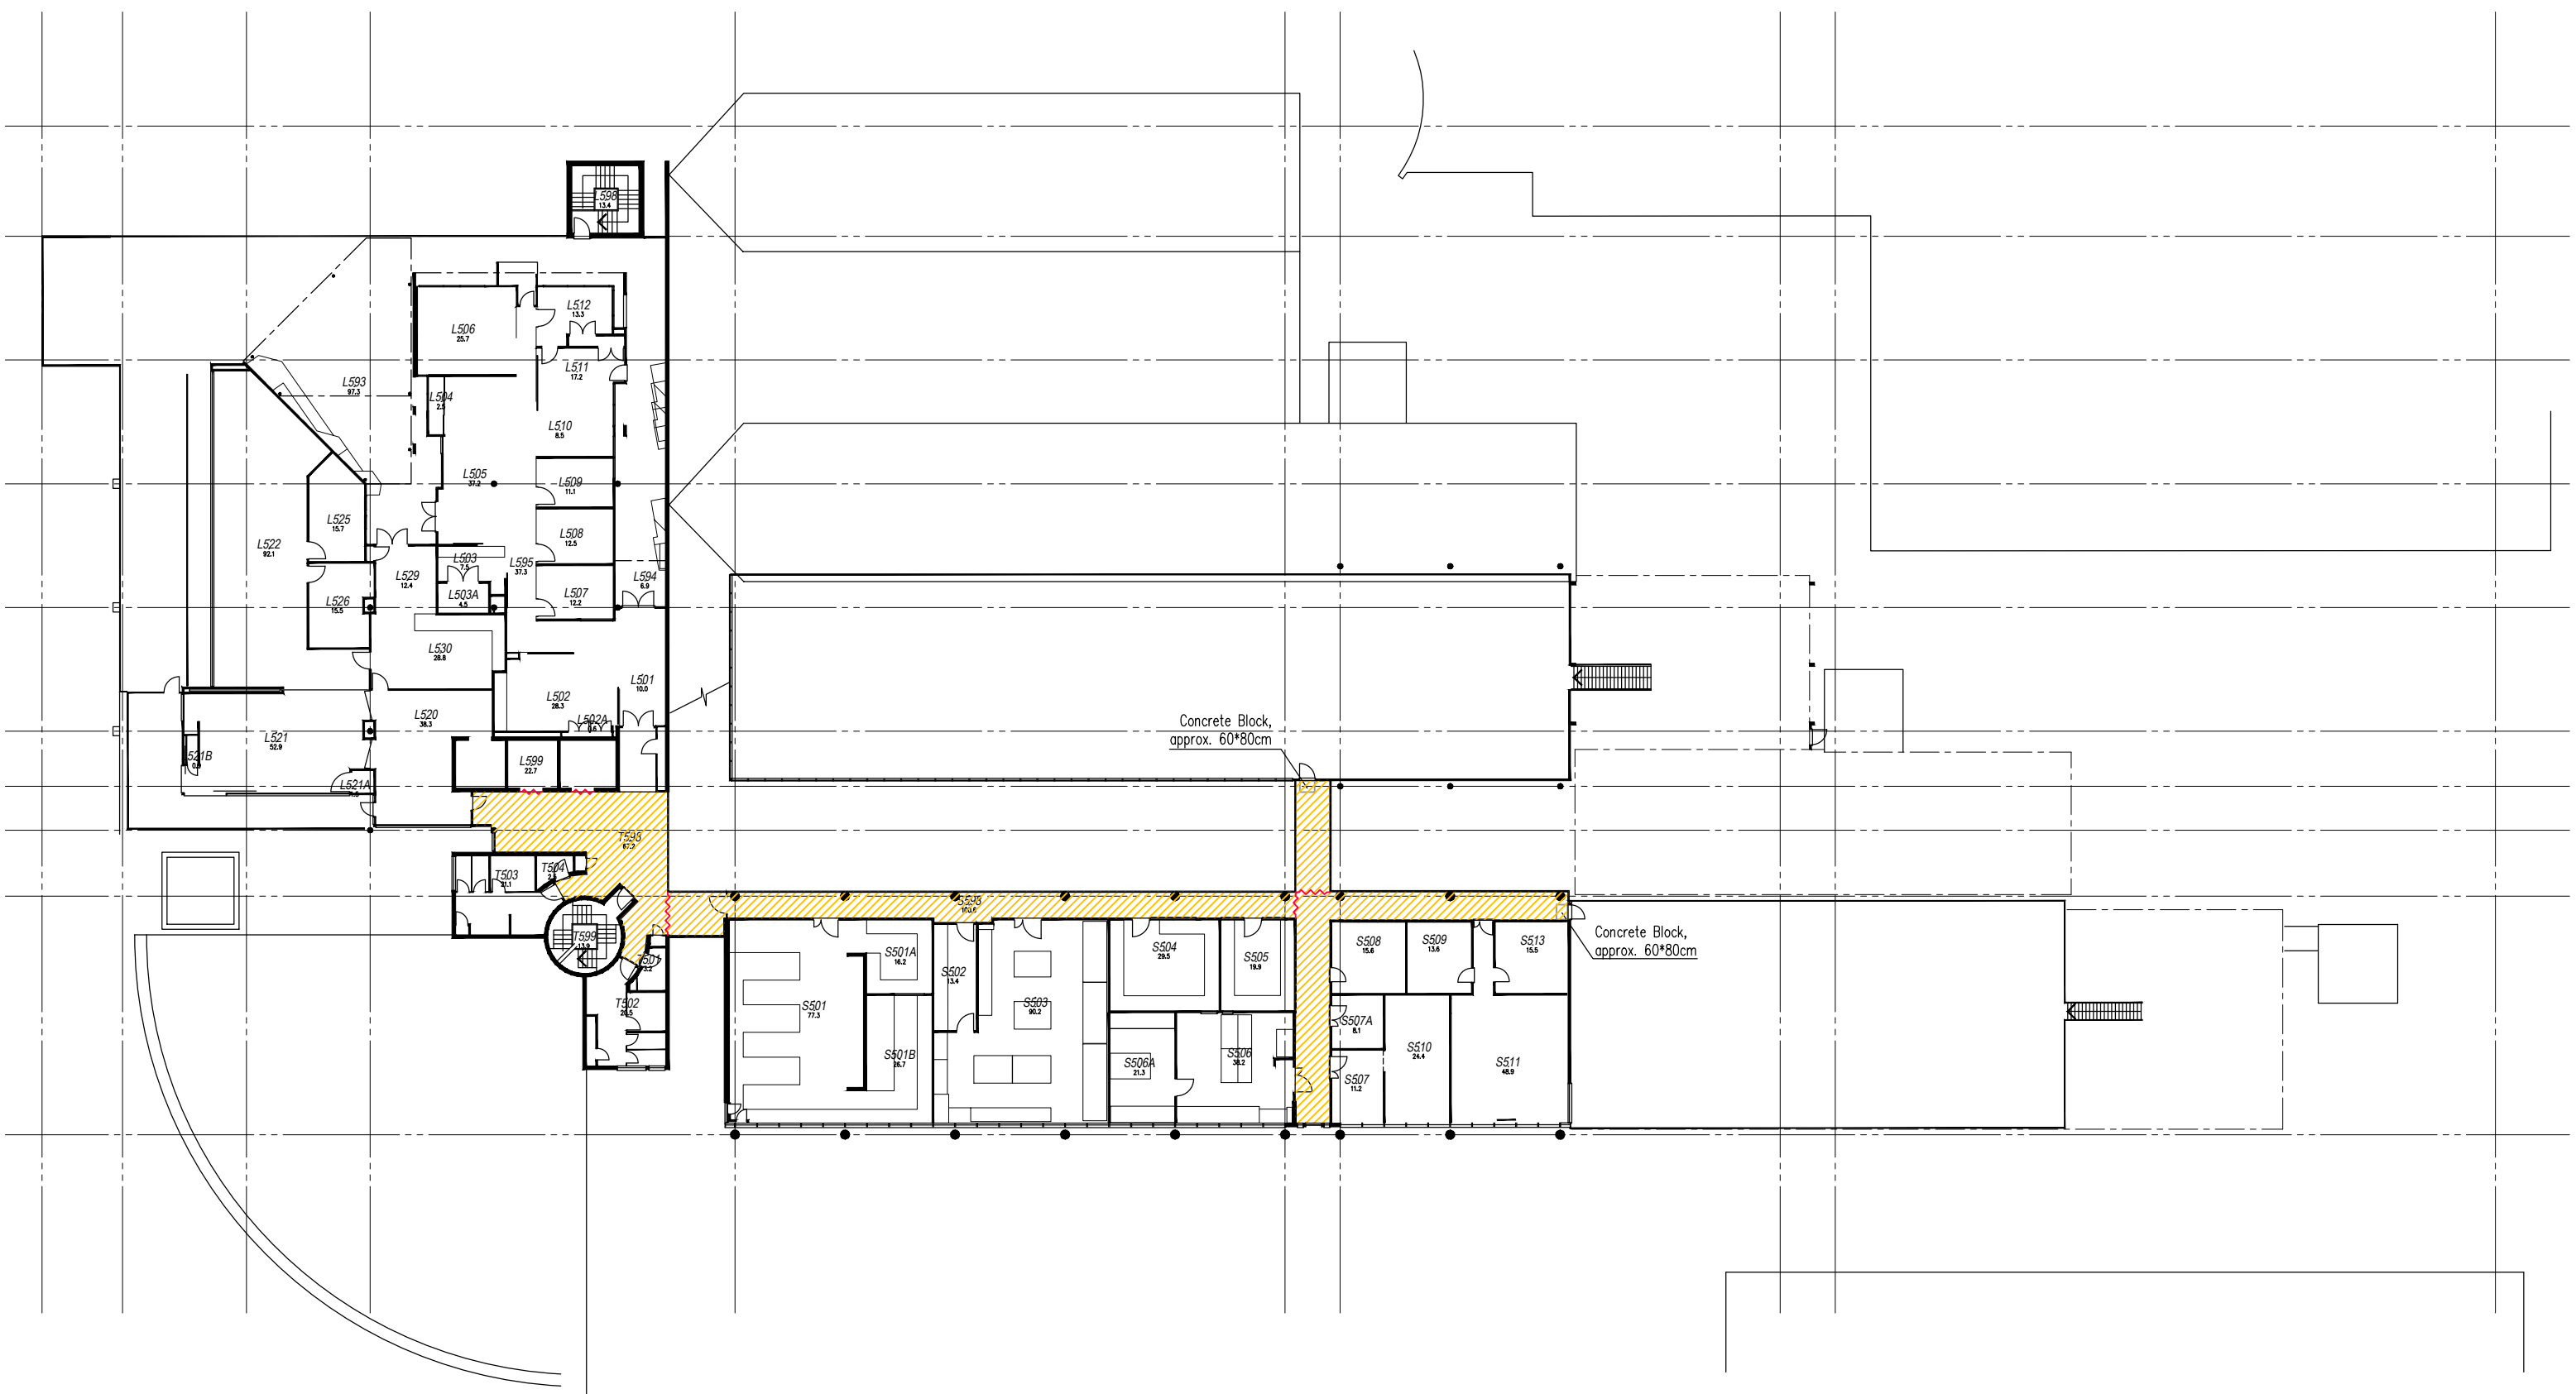 Carpet Area L3: 389.14m<sup>2</sup>  
 Length Expansions L3: 20.56m



**50 HAWKEN ENGINEERING BUILDING LEVEL 5**

R.L. 24.400

UFA(npwc) 896.7  
 GFA(npwc) 1361.8  
 Cleanable

0 2 4 6m REVISED 18/08/21



CONCRETE REFINISHING

 Carpet Area L3: 159.62m<sup>2</sup>  
 Length Expansions L3: 8.14m