


STAGE 1 - DEMO AND BULK EXCAVATION: NOV 15th 2021 - FEB 25th 2022

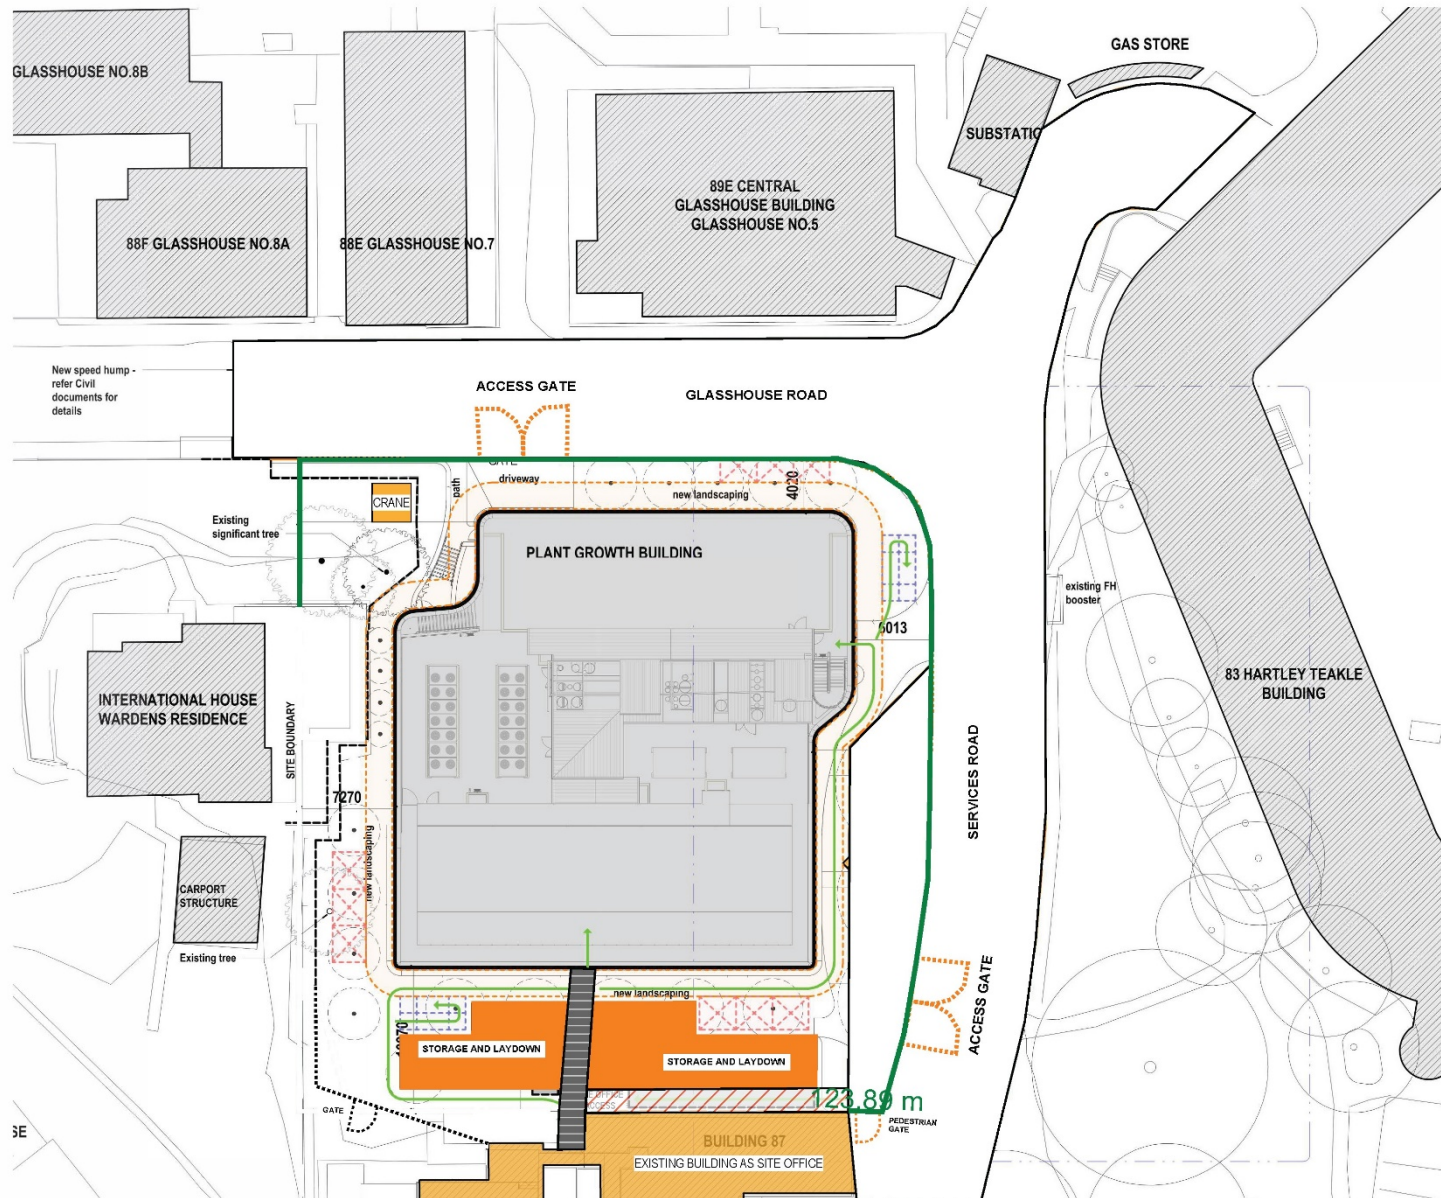

NOTES:

1. GLASSHOUSE RD AND SERVICES RD TO REMAIN OPEN AT ALL TIMES, UNLESS STATED OTHERWISE.

1 SITE LOGISTICS
SCALE 1:200

3 SITE LAYOUT AND LOGISTICS		17/11/21	DL
2 SITE LOGISTICS		17/11/21	DL
1 SITE LOGISTICS		17/11/21	DL
0 SITE LOGISTICS		17/11/21	DL
HANSEN YUNKEN			
Level 1, 639 Wickham St			
Fortitude Valley QLD 4008			
T: 07 3872 4000			
CLIENT THE UNIVERSITY OF QUEENSLAND			
PROJECT UQ PLANT GROWTH BUILDING GLASSHOUSE ROAD UQ ST. LUCIA CAMPUS			
DESCRIPTION SITE LOGISTICS		REVISION 3	
PROJECT	CHD	VOL	LEVEL
QB29	HY	XX	00
	DR	W	11.02