


Site Location Plan - Physics Annexe Car Park\_Motorcycle Orange Zone\_Bicycle Parking\_Cooper Rd\_St Lucia

Undertake signage work as indicated.

Confirm all dimensions, details and locations on-site prior to manufacture.

Materials and finishes to meet relevant codes and standards.

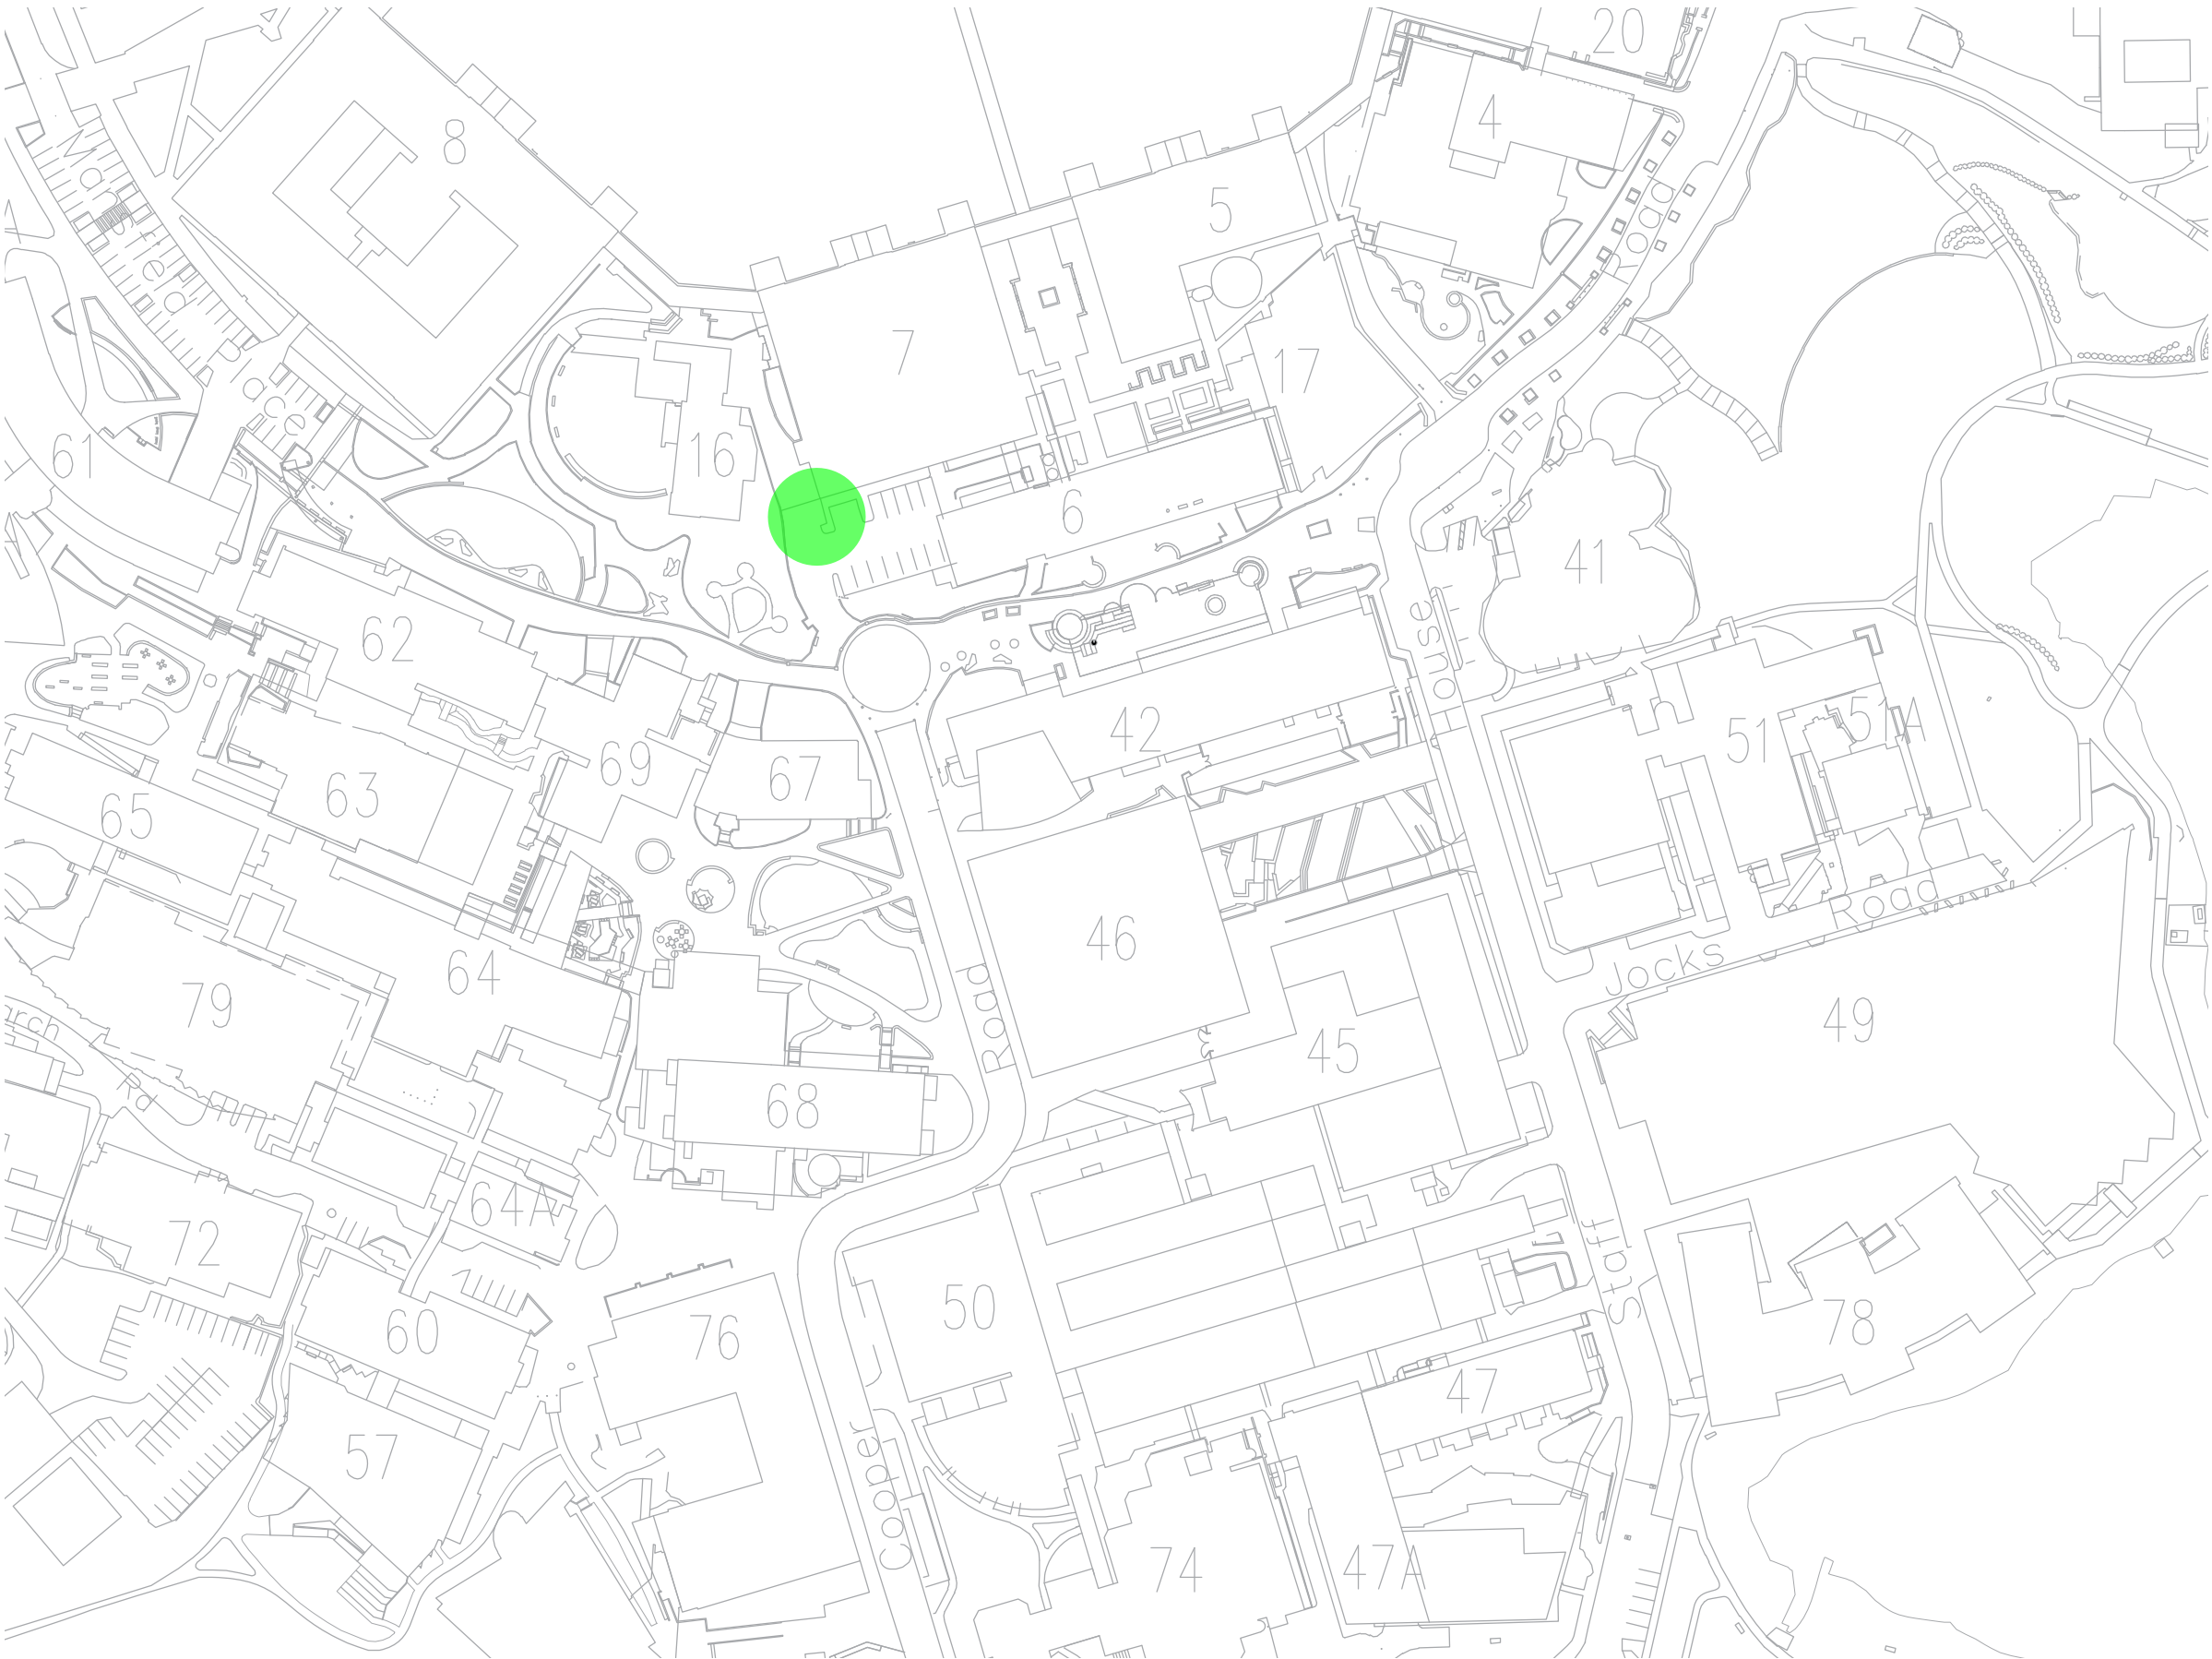

LEGEND



Single sided sign  
location and direction sign is facing



Double sided sign  
location and direction sign is facing




Directional finger sign

GENERAL NOTES

1. Figured dimensions take precedence over scaled.
2. Figured dimensions are millimetres unless noted otherwise.
3. Check all dimensions on site prior to commencement of work.
4. This drawing remains the property of the University of Queensland.

Graphic Layout - Physics Annexe Car Park\_Motorcycle Orange Zone\_Bicycle Parking\_Cooper Rd\_St Lucia

DRAWN @ 1:50 SCALE

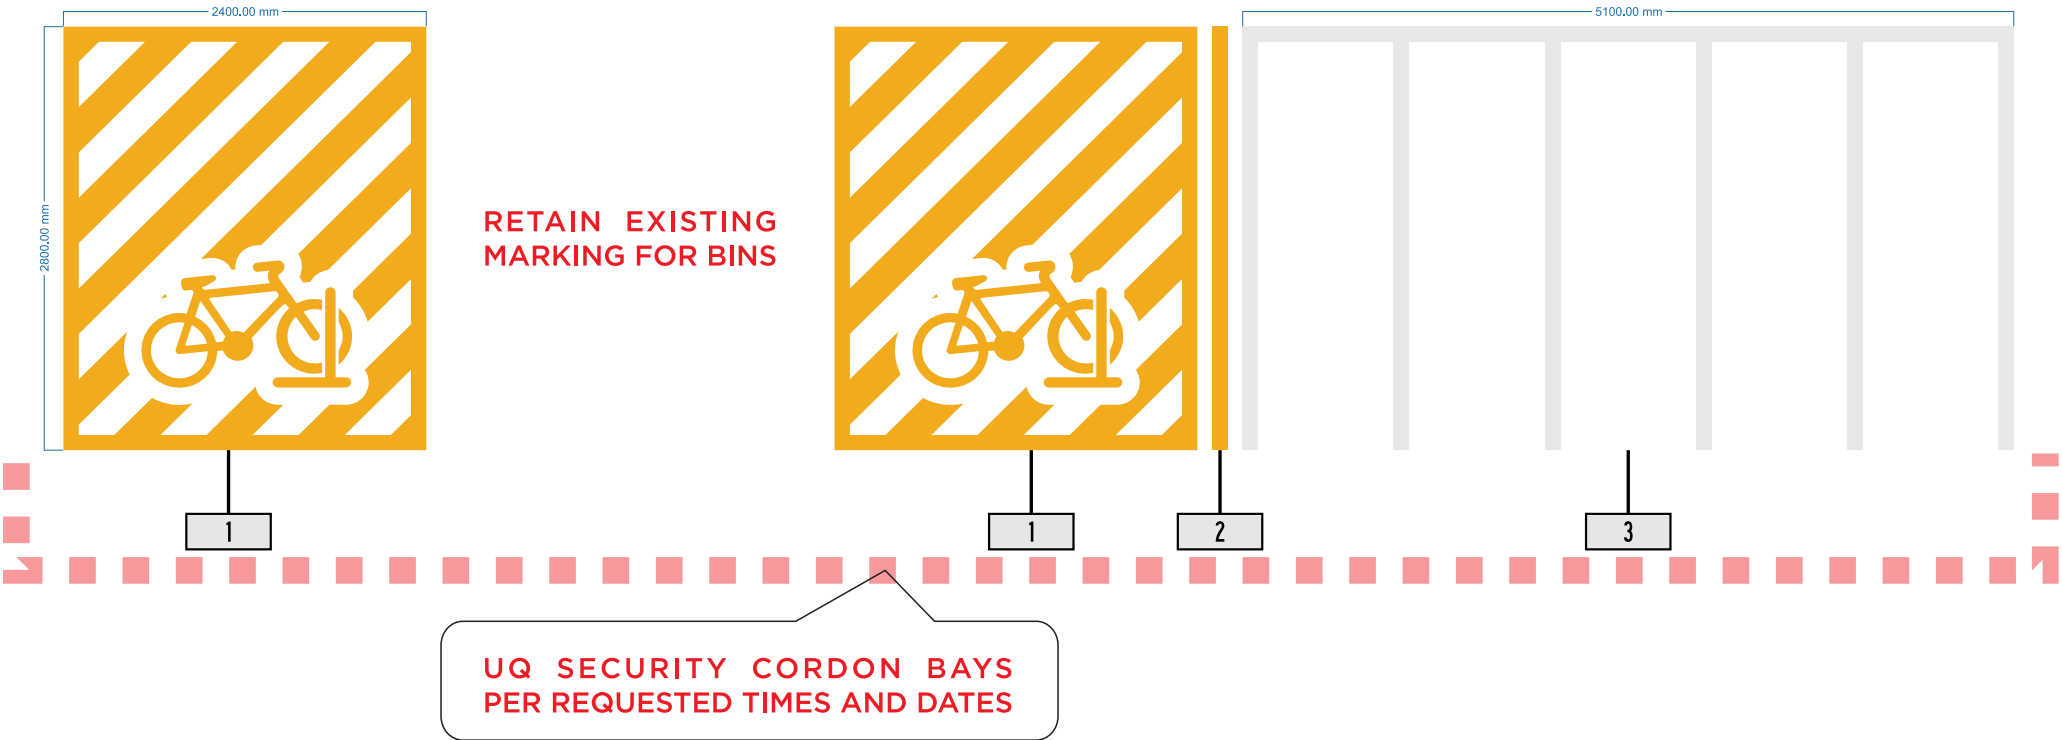

- THE UNIVERSITY OF QUEENSLAND AUSTRALIA
- Undertake signage work as indicated.
- Confirm all dimensions, details and locations on-site prior to manufacture.
- Materials and finishes to meet relevant codes and standards.
- 1 2 X yellow chevron, yellow border line, yellow bicycle pictogram.
- 2 Yellow line.
- 3 Redo white lines for motorcycle parking.



LEGEND

side 1  
Single sided sign  
location and direction sign is facing

side 1 side 2  
Double sided sign  
location and direction sign is facing

F2 F3 F4  
Directional finger sign

- GENERAL NOTES
1. Figured dimensions take precedence over scaled.  
2. Figured dimensions are millimetres unless noted otherwise.  
3. Check all dimensions on site prior to commencement of work.  
4. This drawing remains the property of the University of Queensland.