

UQ PACE - Lookahead (NIA 003)
issued 30/06/2023

Lecture Theatre
Cladding installation will occur from 3/7/2023 to 21/7/2023 to all Elevations


Level 6 Glazing
Scaffold to be installed 11/7/23 to 21/7/23 for access to High Level Glazing works

Level 6 Glazing (Small Balcony & Roof)
Scaffold to be installed 10/7/23 to 14/7/23 for access to High Level Glazing works


Cornwall Street Southern Blade/Fin - NO WORKS UPCOMING

Built Storage area - refer pages 3 + 4

Cornwall Street Main Entrance - NO WORKS UPCOMING

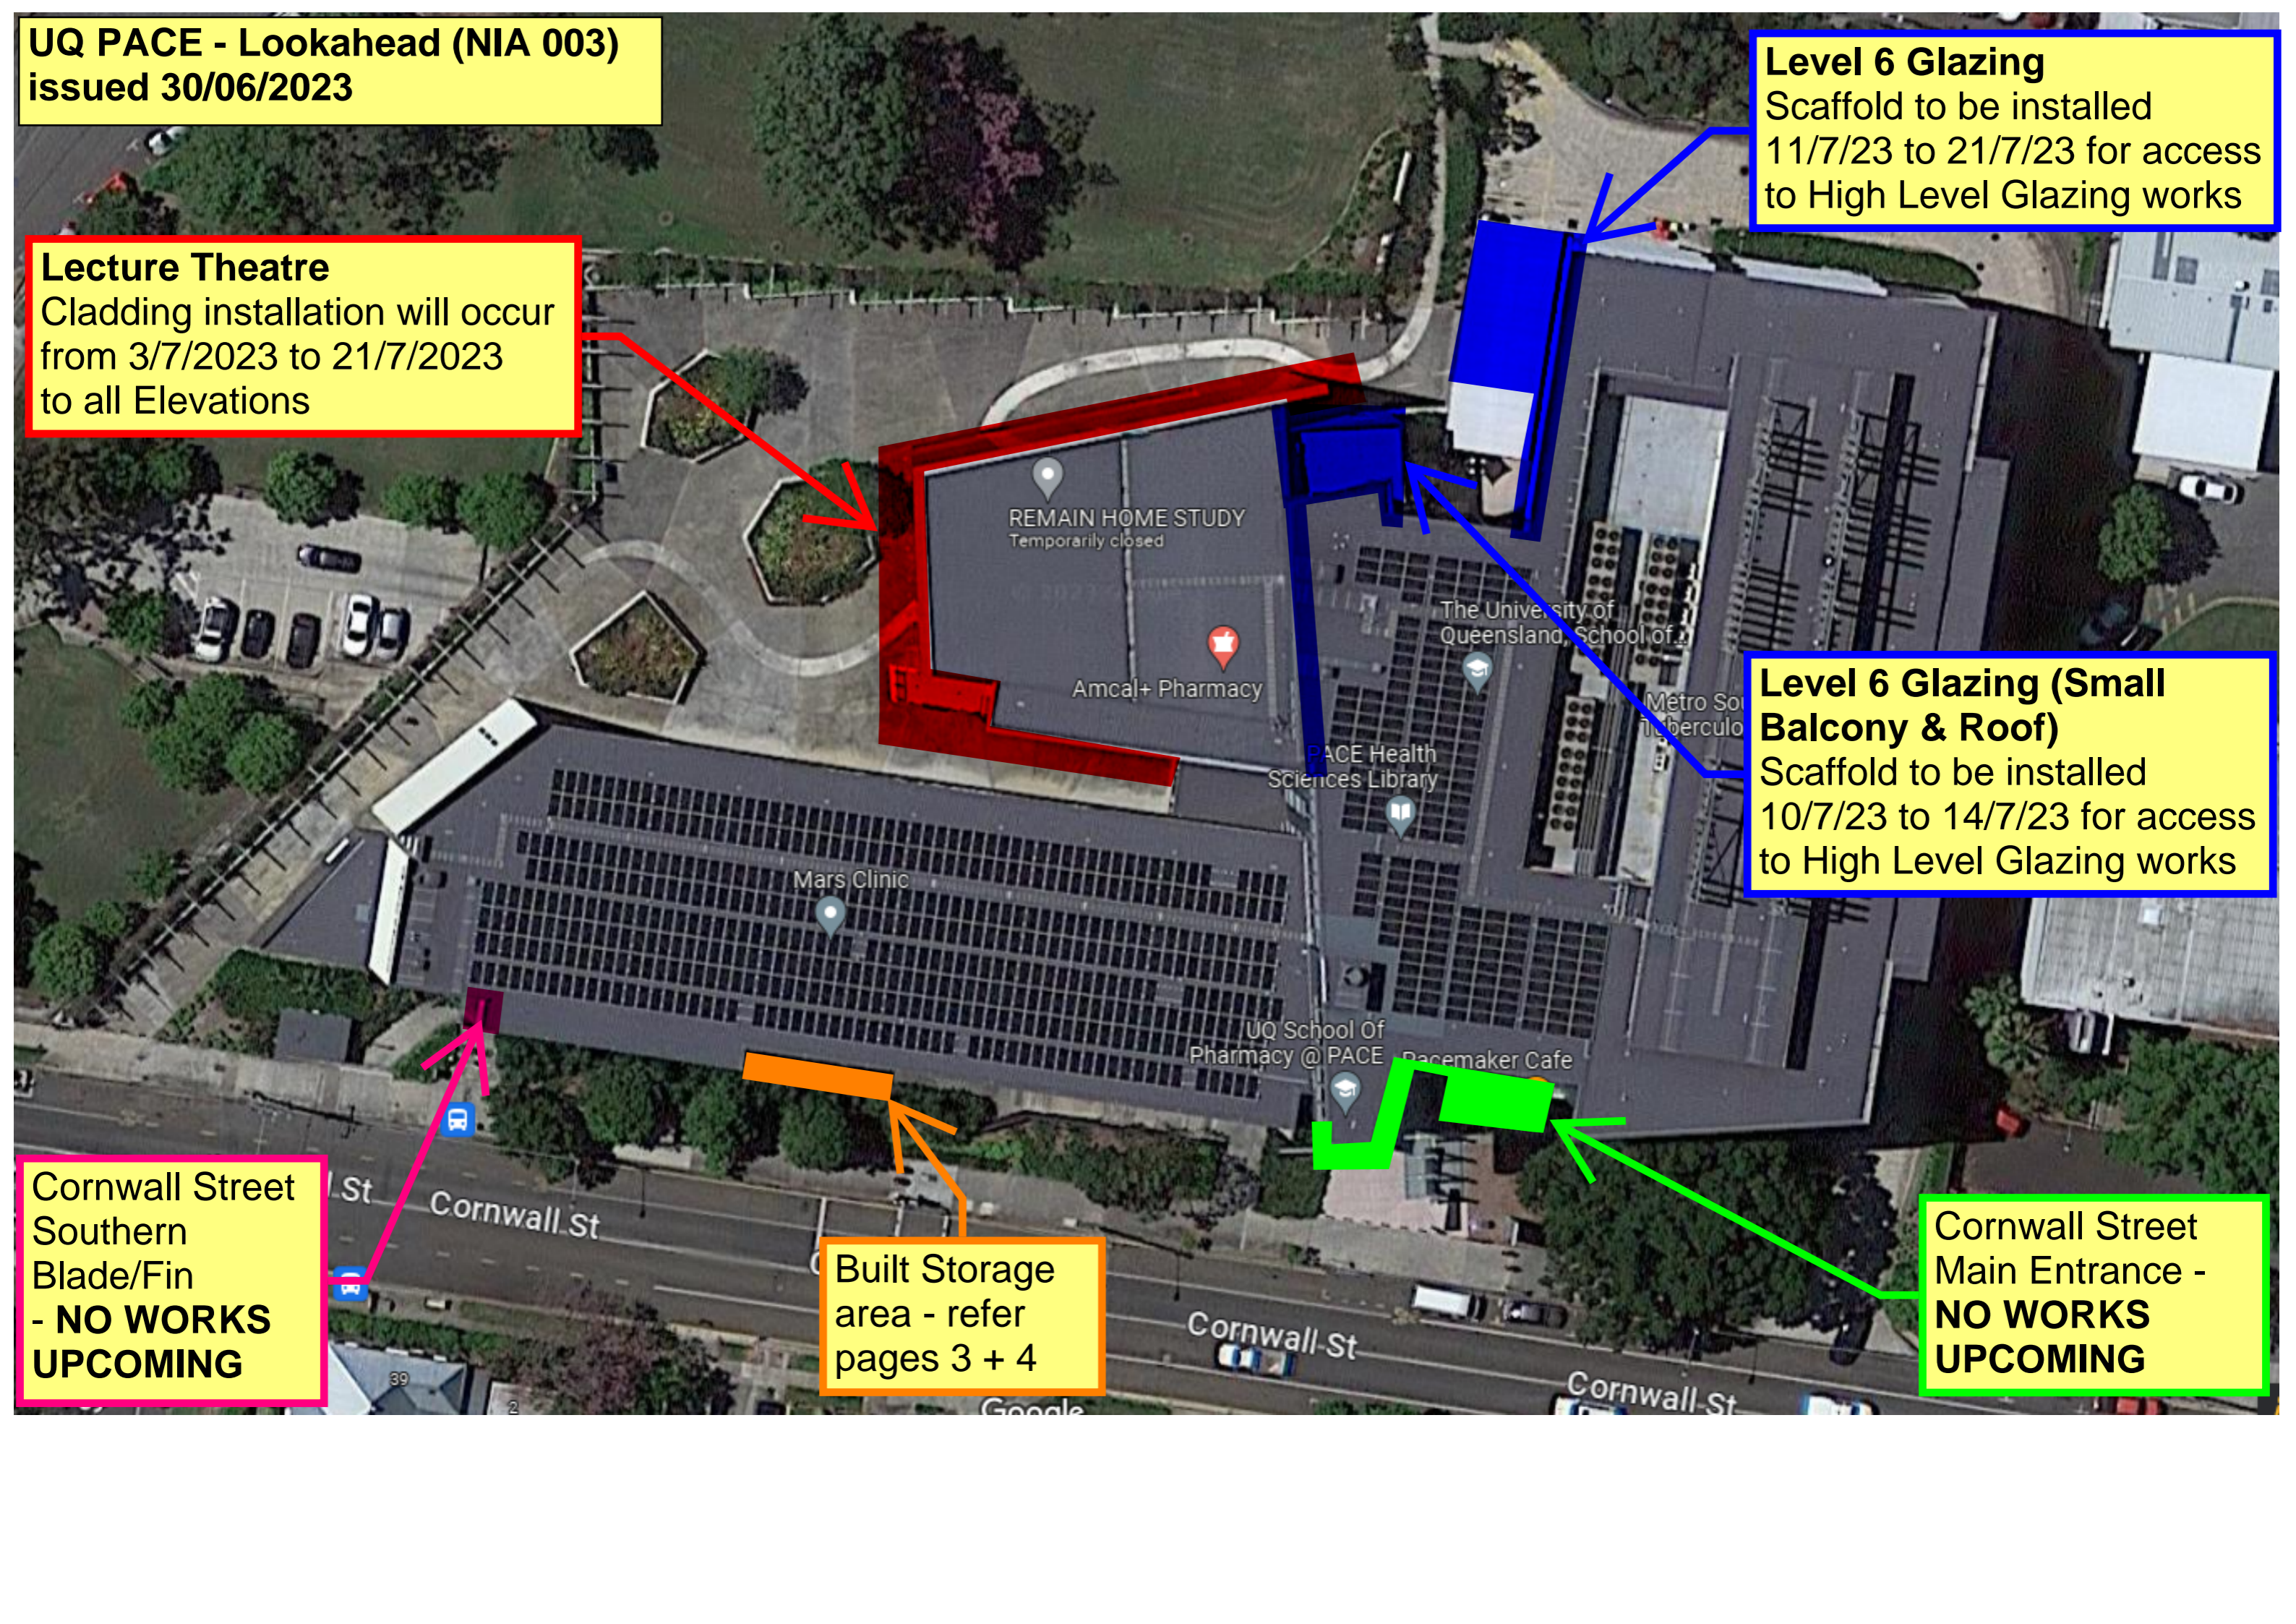

UQ PACE
Site Compound area
23.06.2023

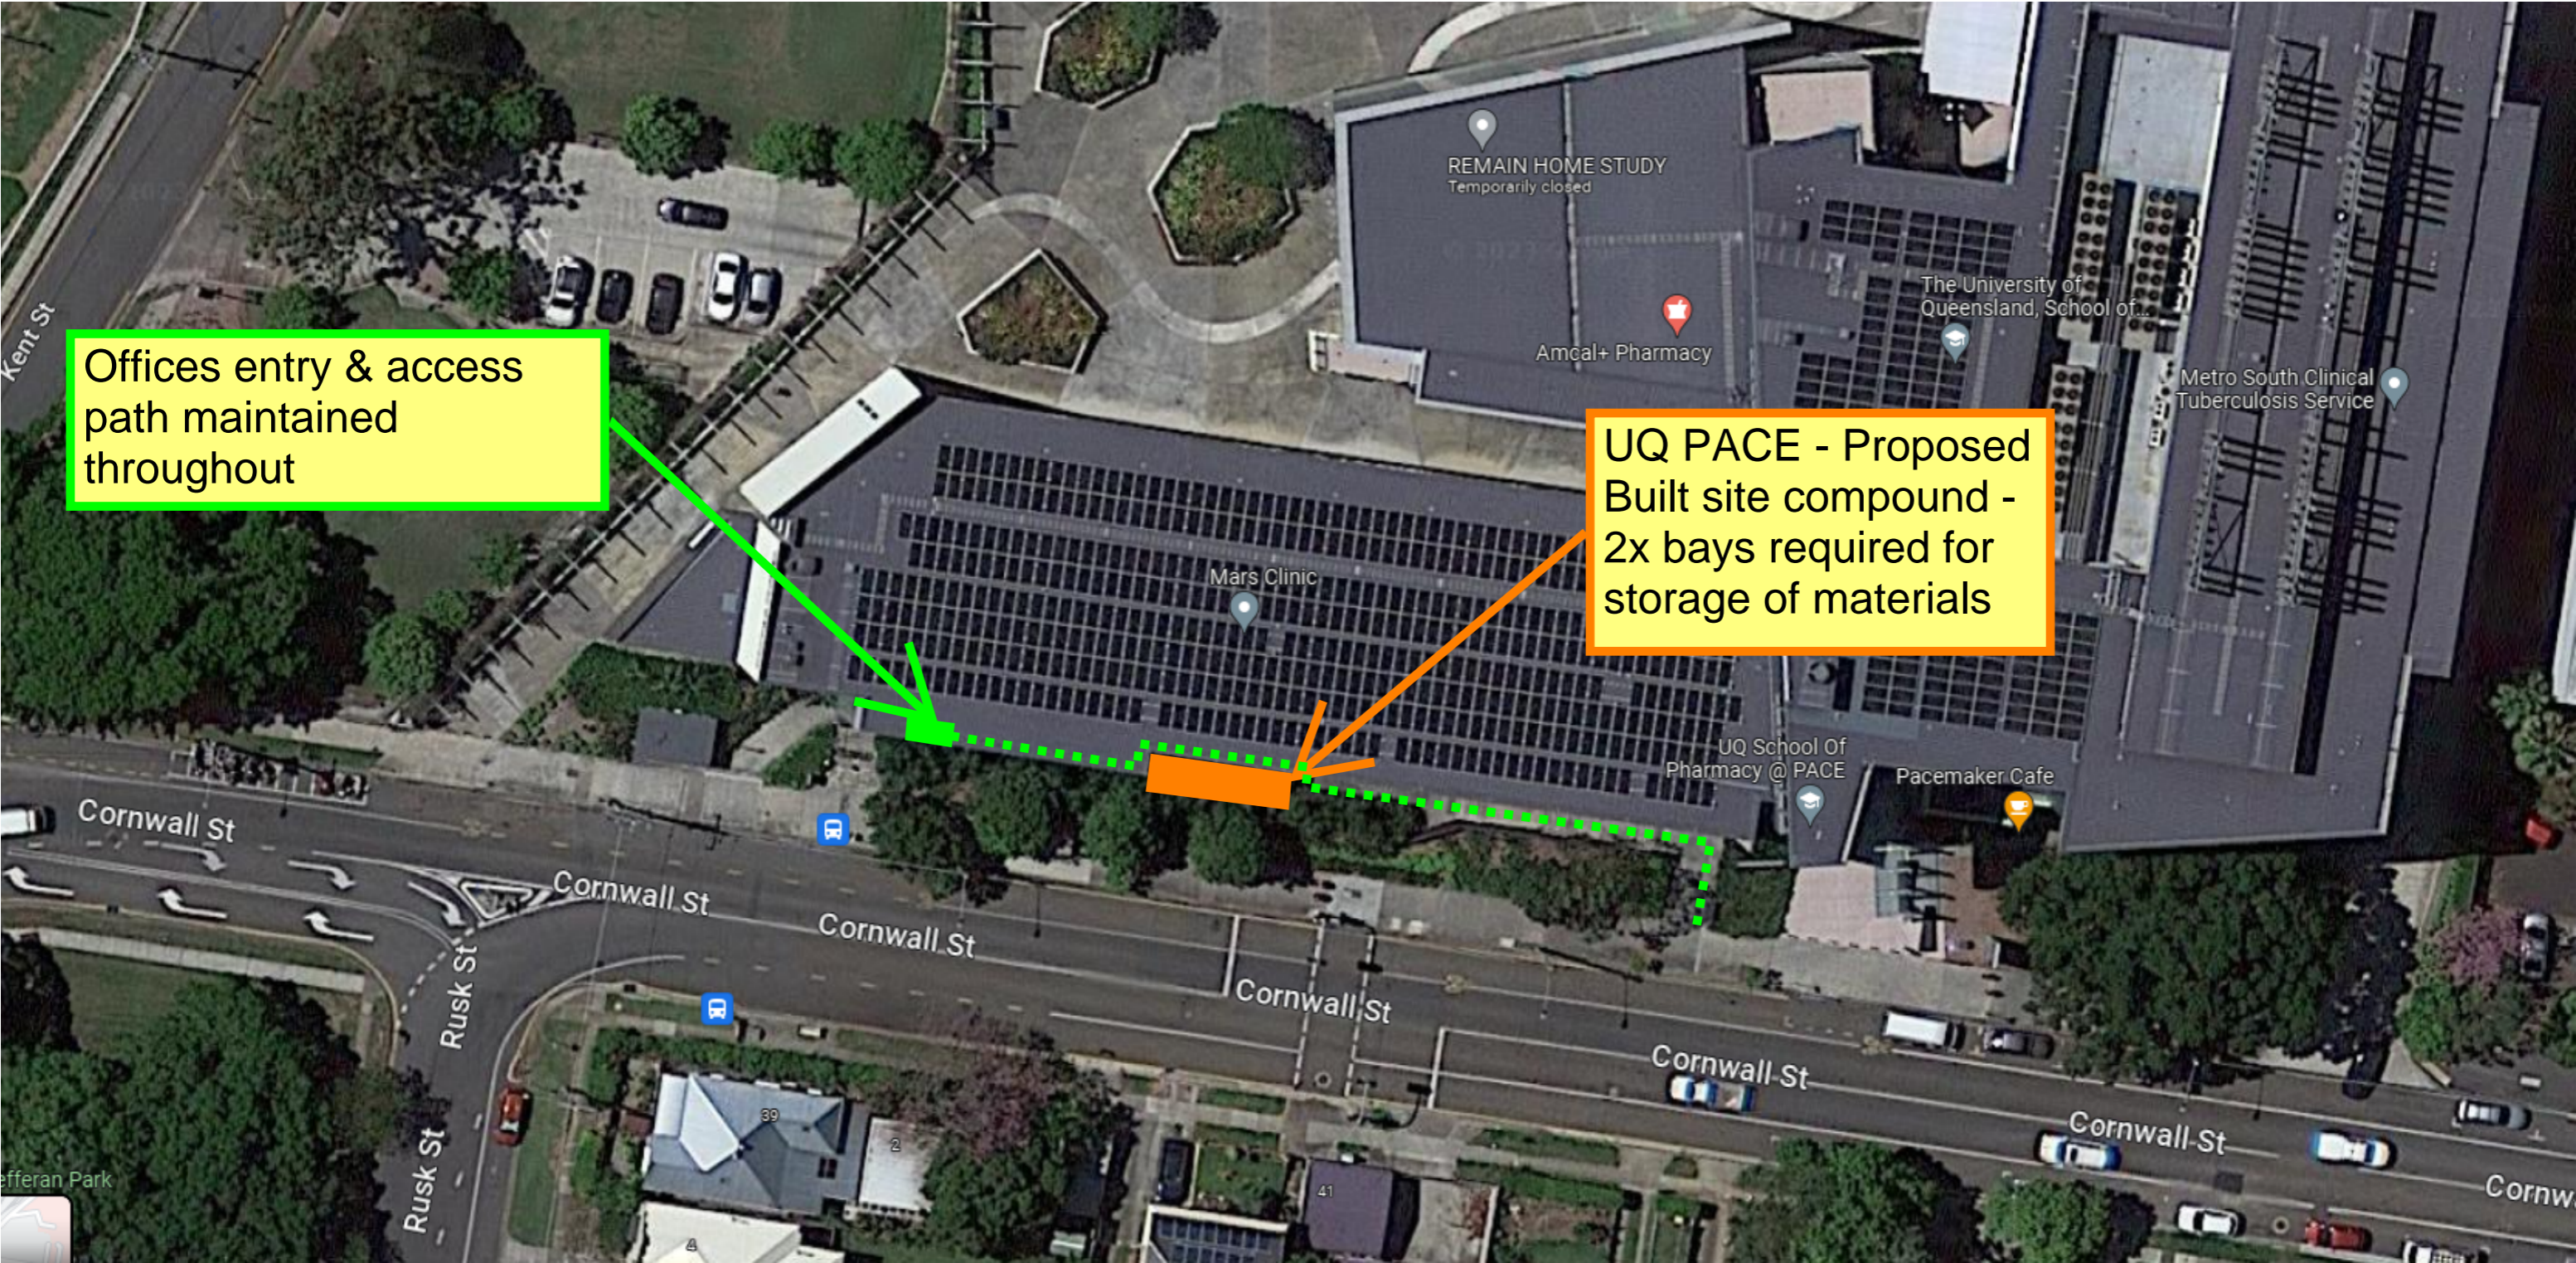

Offices entry & access path maintained throughout

UQ PACE - Proposed Built site compound - 2x bays required for storage of materials

Built to provide site fencing
to create site compound to
second + third bays.
Storage only.

Access to stairs +
office entry
maintained

