



Staging 1 - Queensland University, St Lucia

Construction Traffic

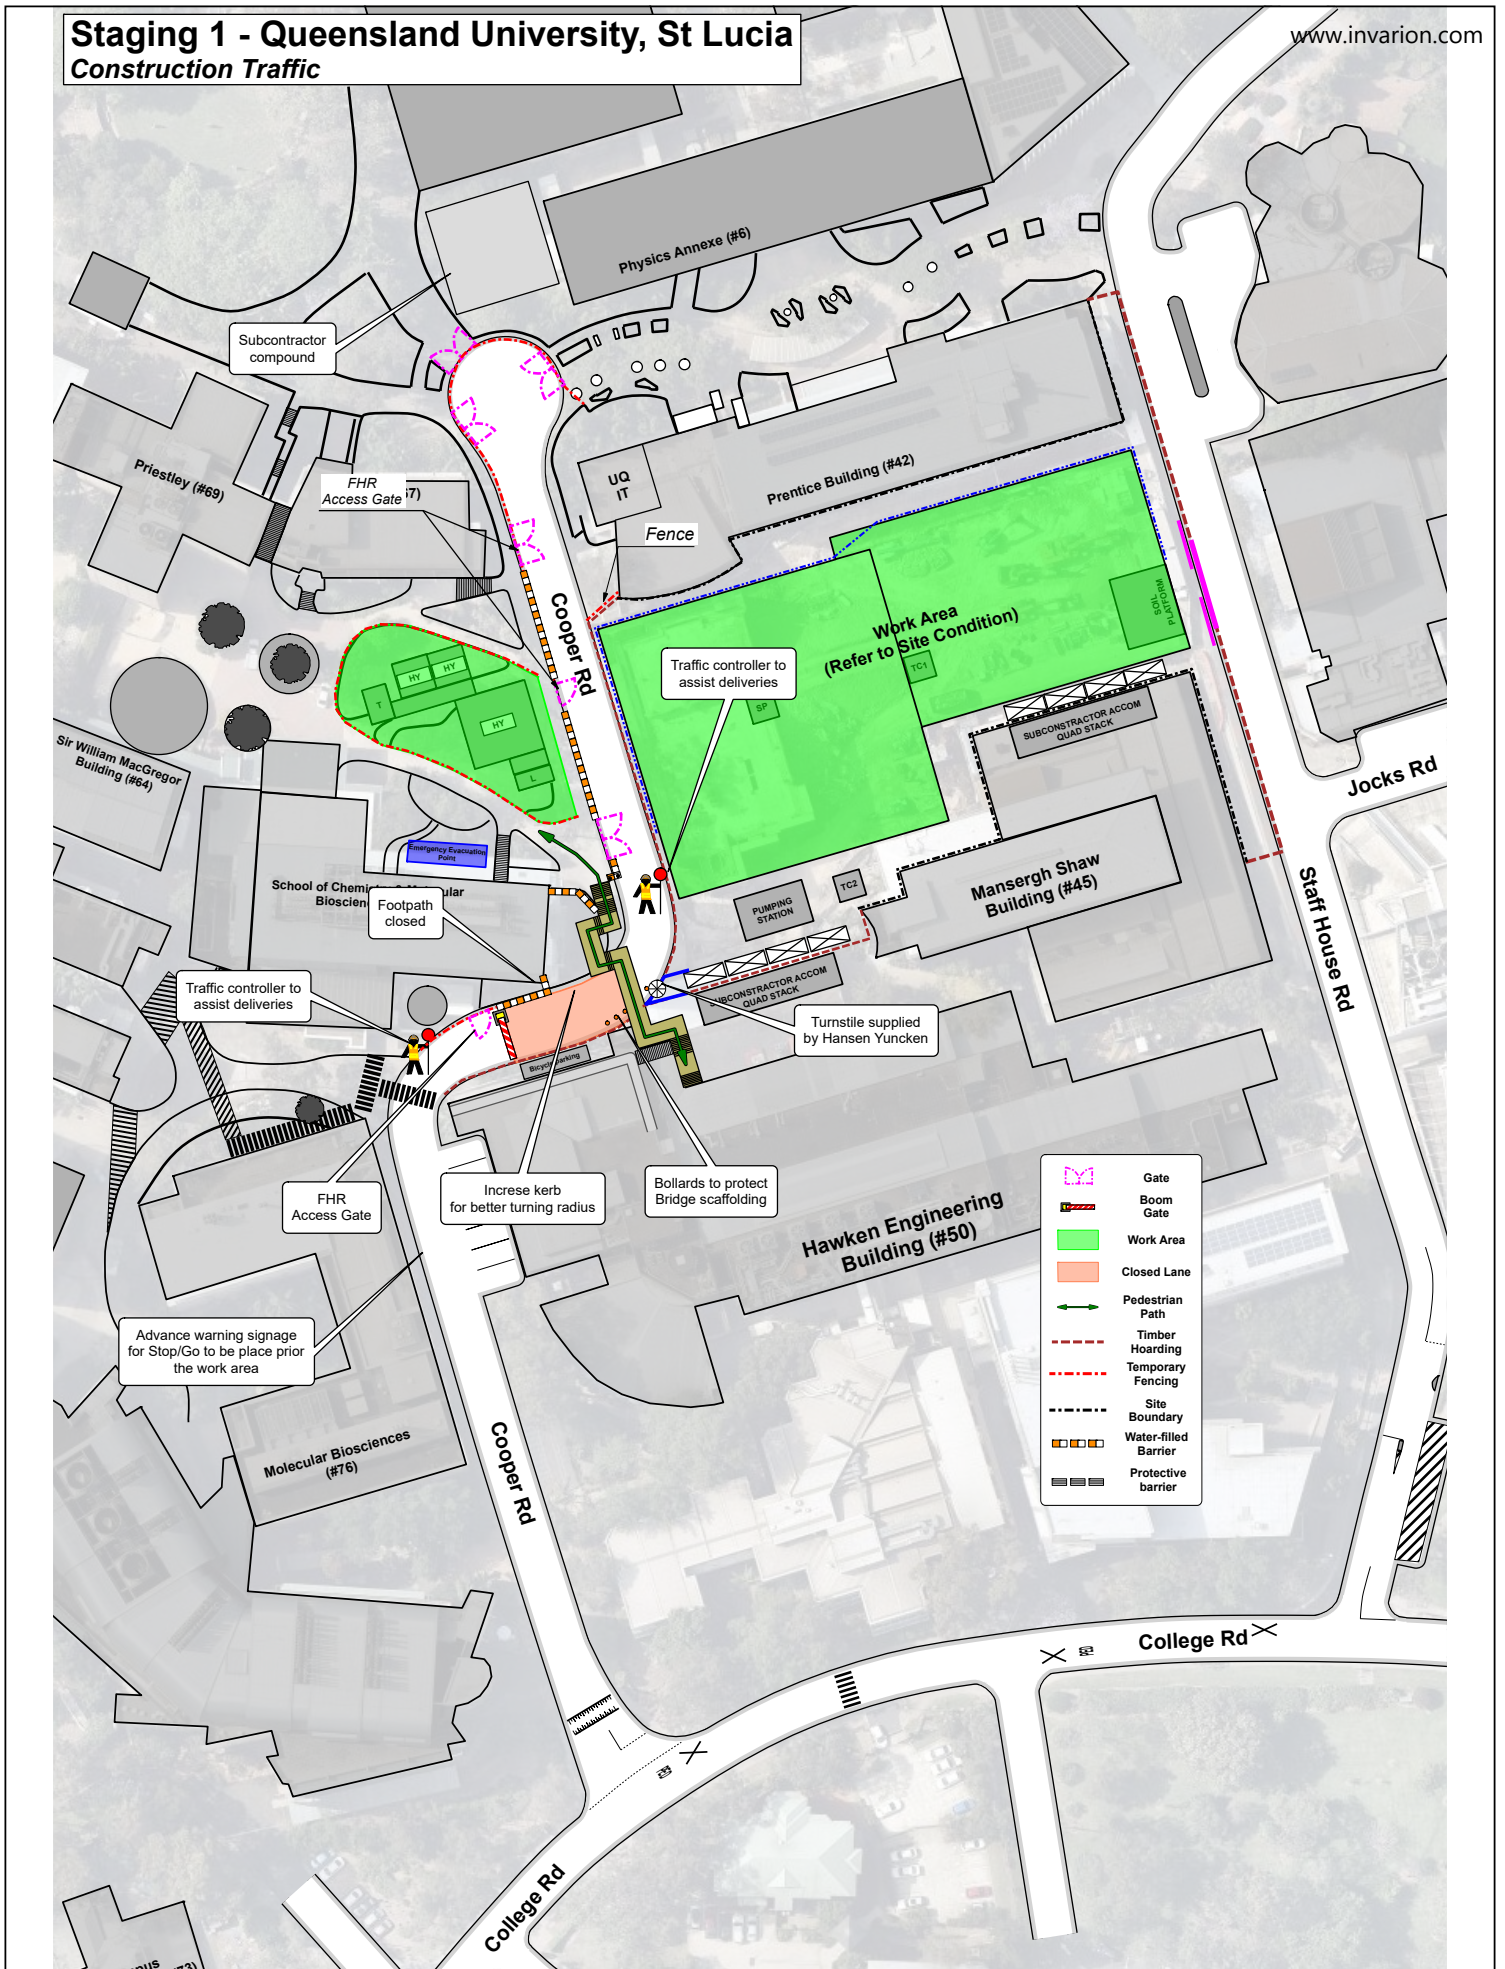

Staging 2 - Queensland University, St Lucia

Pedestrian Path

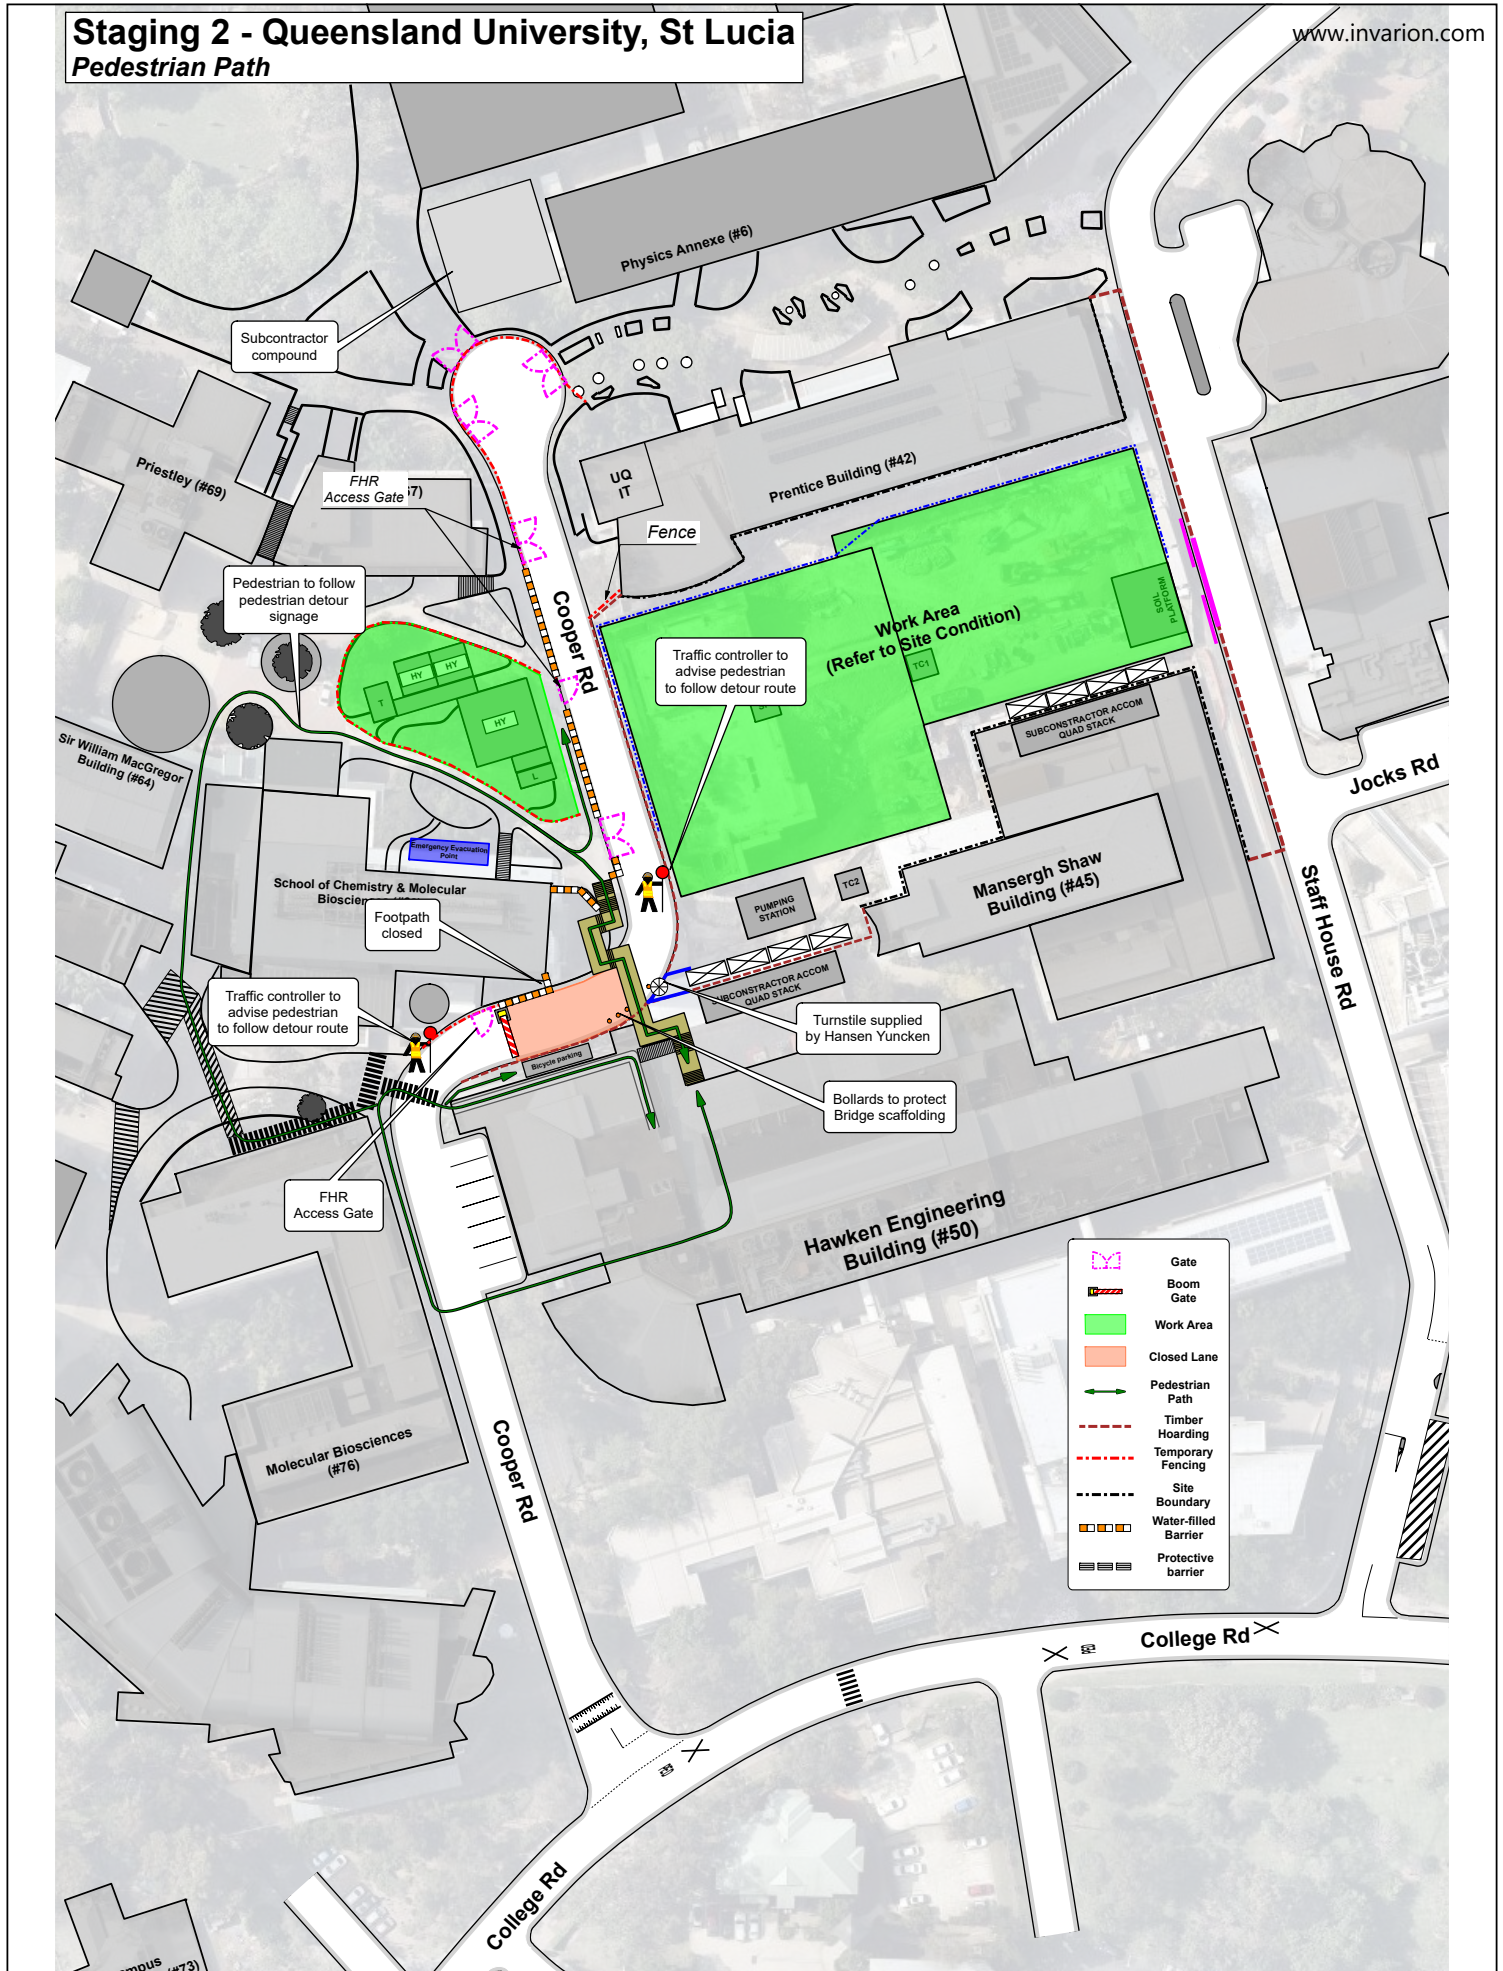

Subcontractor compound

Priestley (#69)

FHR Access Gate (#7)

Physics Annexe (#6)

UQ IT

Prentice Building (#42)

Fence

Pedestrian to follow pedestrian detour signage

Traffic controller to advise pedestrian to follow detour route

Work Area (Refer to Site Condition)

Sir William MacGregor Building (#64)

School of Chemistry & Molecular Bioscience

Footpath closed

Traffic controller to advise pedestrian to follow detour route

Mansergh Shaw Building (#45)

Hawken Engineering Building (#50)

FHR Access Gate

Turnstile supplied by Hansen Yuncken

Bollards to protect Bridge scaffolding

Molecular Biosciences (#76)

Cooper Rd

College Rd

College Rd


Jocks Rd

Staff House Rd

- Gate
- Boom Gate
- Work Area
- Closed Lane
- Pedestrian Path
- Timber Hoarding
- Temporary Fencing
- Site Boundary
- Water-filled Barrier
- Protective barrier

Staging 3 - Queensland University, St Lucia

Construction Traffic & Pedestrian Management

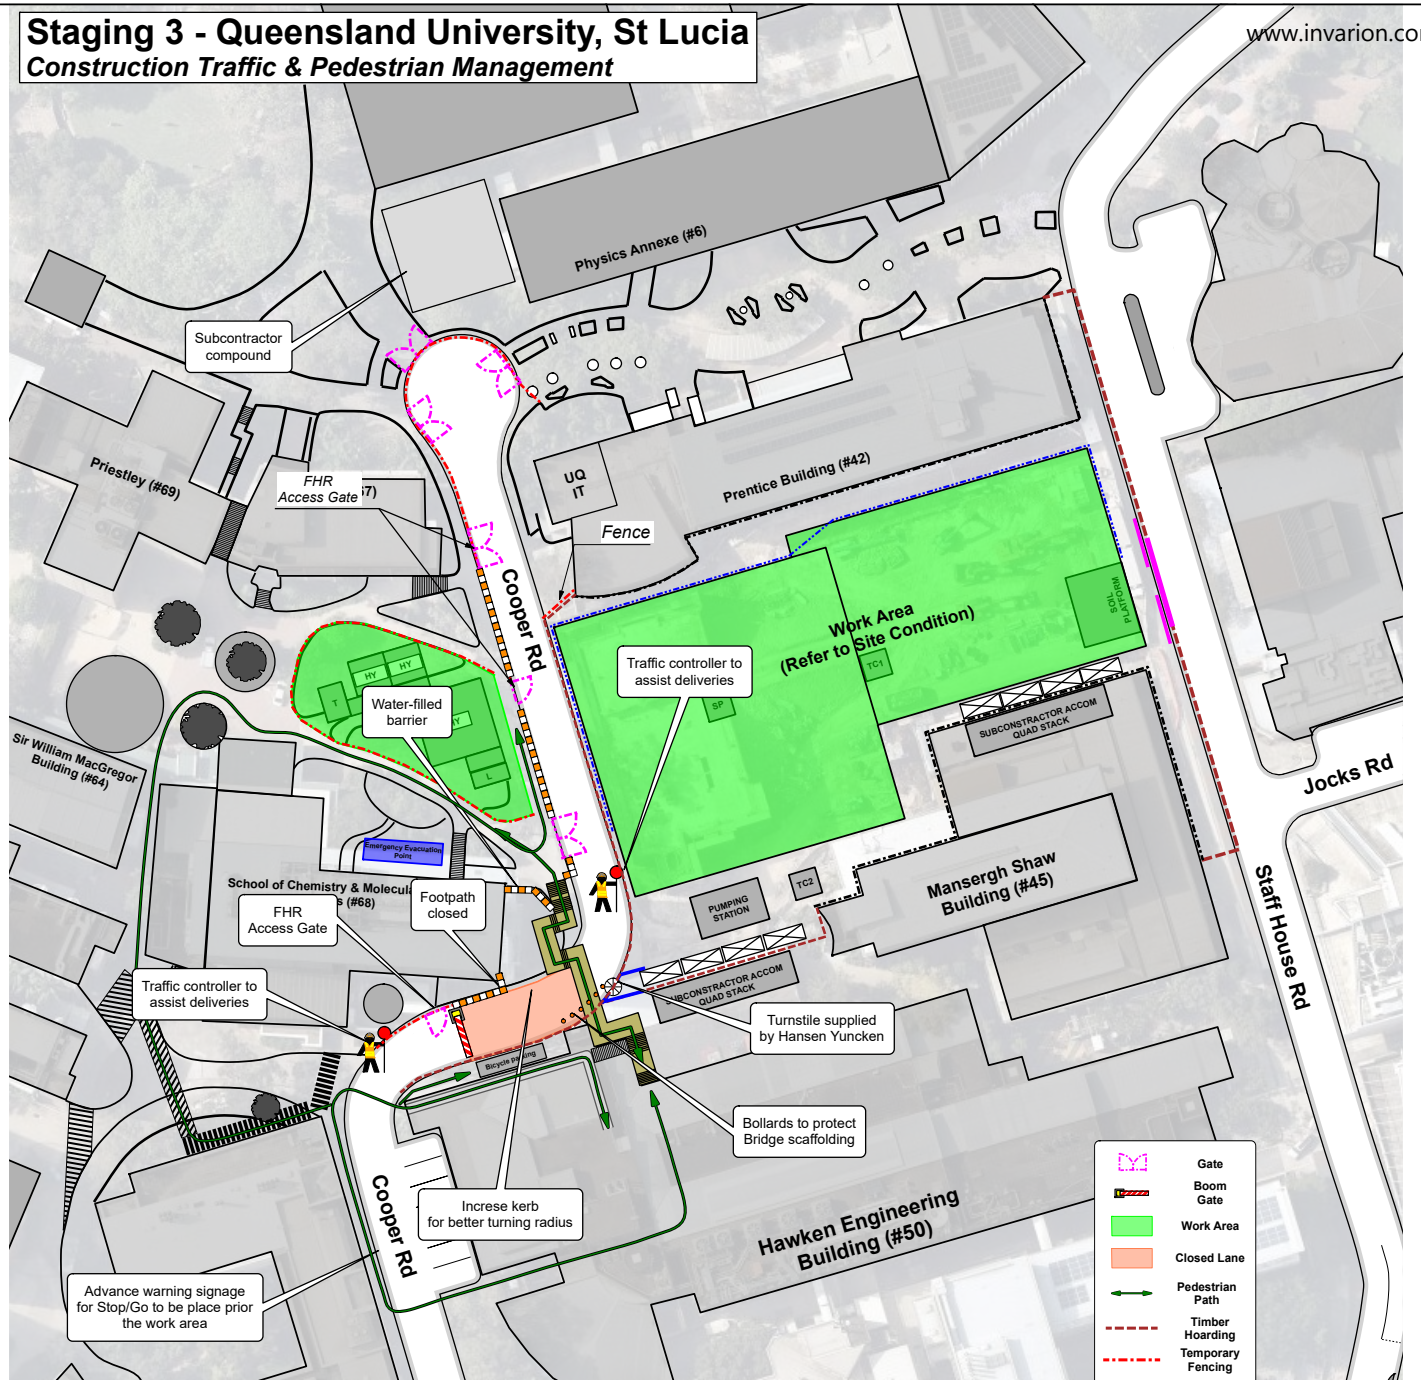

	Gate
	Boom Gate
	Work Area
	Closed Lane
	Pedestrian Path
	Timber Hoarding
	Temporary Fencing
	Site Boundary
	Water-filled Barrier
	Protective barrier

